



**ROSEWOOD
GREEN**

Rosewood Green

St Andrews Release

Stage 1A

Place Projects Pty Ltd (Place Projects) (appointed selling agent) has been appointed by Rosewood Green Property Pty Ltd as trustee for the Rosewood Green Property Unit Trust (the Developer and Land Owner) to sell and market "Rosewood Green" on their behalf. The information, images and diagrams contained in this publication (called in this disclaimer "Information") are intended for information purposes only and do not in any way constitute an offer capable of acceptance, or a contract. The Information is subject to change without notice. The Developer, the Land Owner, and their related corporations or associates including any of their officers, employees and agents, including Place Projects, make no representations, warranties, promises or otherwise as to the accuracy, reliability, currency or completeness of the Information or that the images depicted in this publication are fully, completely or entirely representative of Rosewood Green whether in whole or in part, once completed. Prospective purchasers should satisfy themselves as to the accuracy, reliability, currency or completeness of the Information by inspection or otherwise, and where necessary seek independent advice. Neither the Developer, the Land Owner, nor Place Projects is liable for any damage sustained from reliance on the Information. Map is not to scale. Distances are approximate only.

St Andrews Release

Stage 1A

Find your house and land

With registered lots from \$135,000, your dream place may be closer than you think. Just 2 minutes from Rosewood township, 8 minutes to RAAF Base Amberley and 45 minutes to Brisbane CBD, this laid-back village is the perfect place to live or invest.

- Stage 1A provides lot sizes ranging between 450m² and 4,634m² with the average lot size being 970m²
- All lots are easy to build, level lots
- Maintained by a design covenant
- NBN ready, with Stage 1A installed
- Build a home design of your choice by your builder of choice

07 3059 7400
sales@rosewoodgreen.com.au

rosewoodgreen.com.au



BLE Building Location Envelope COV Covenant EMT Easement



**ROSEWOOD
GREEN**

Rosewood Green

St Andrews Release

Stage 1B

Place Projects Pty Ltd (Place Projects) (appointed selling agent) has been appointed by Rosewood Green Property Pty Ltd as trustee for the Rosewood Green Property Unit Trust (the Developer and Land Owner) to sell and market "Rosewood Green" on their behalf. The information, images and diagrams contained in this publication (called in this disclaimer "Information") are intended for information purposes only and do not in any way constitute an offer capable of acceptance, or a contract. The Information is subject to change without notice. The Developer, the Land Owner, and their related corporations or associates including any of their officers, employees and agents, including Place Projects, make no representations, warranties, promises or otherwise as to the accuracy, reliability, currency or completeness of the Information or that the images depicted in this publication are fully, completely or entirely representative of Rosewood Green whether in whole or in part, once completed. Prospective purchasers should satisfy themselves as to the accuracy, reliability, currency or completeness of the Information by inspection or otherwise, and where necessary seek independent advice. Neither the Developer, the Land Owner, nor Place Projects is liable for any damage sustained from reliance on the Information. Map is not to scale. Distances are approximate only.

St Andrews Release

Stage 1B


Find your house and land

With registered lots from \$135,000, your dream place may be closer than you think. Just 2 minutes from Rosewood township, 8 minutes from RAAF Base Amberley and 45 minutes to Brisbane CBD, this laid-back village is the perfect place to live or invest.

- Stage 1B provides lot sizes ranging between 450m² and 1,100m² with the average lot size being 645m²
- All lots are easy to build, level lots
- Maintained by a design covenant
- NBN ready
- Build a home design of your choice by your builder of choice
- Titles registered Q3 2019

07 3059 7400
sales@rosewoodgreen.com.au

rosewoodgreen.com.au

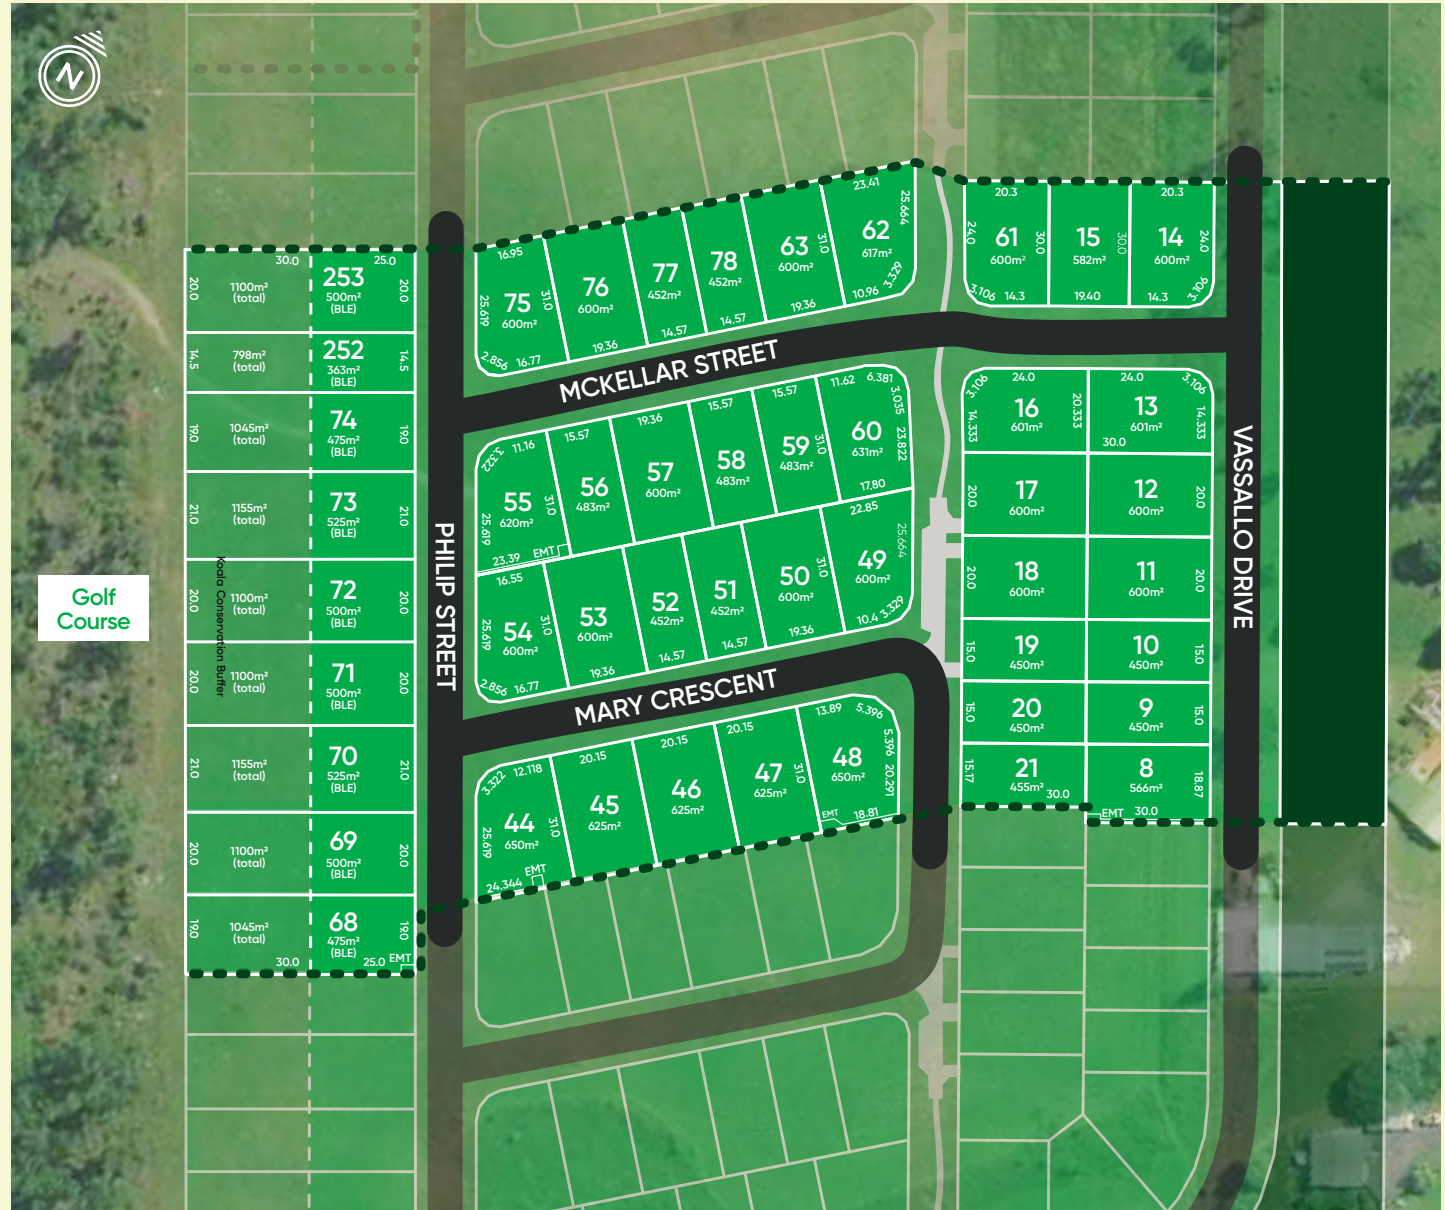

BLE Building Location Envelope COV Covenant EMT Easement