


CUT/FILL TABLE		
Minimum Cut/Fill	Maximum Cut/Fill	Colour
-2.00	-1.50	Red
-1.50	-1.00	Orange
-1.00	-0.50	Yellow
-0.50	0.00	Light Green
0.00	0.25	Green
0.25	0.50	Dark Green
0.50	0.75	Blue
0.75	0.95	Purple

NOTE:
All compaction of Fill to be done in accordance with AS3798-2007.
The compaction level and testing will be completed in accordance with Australian Standard AS3798-2007.

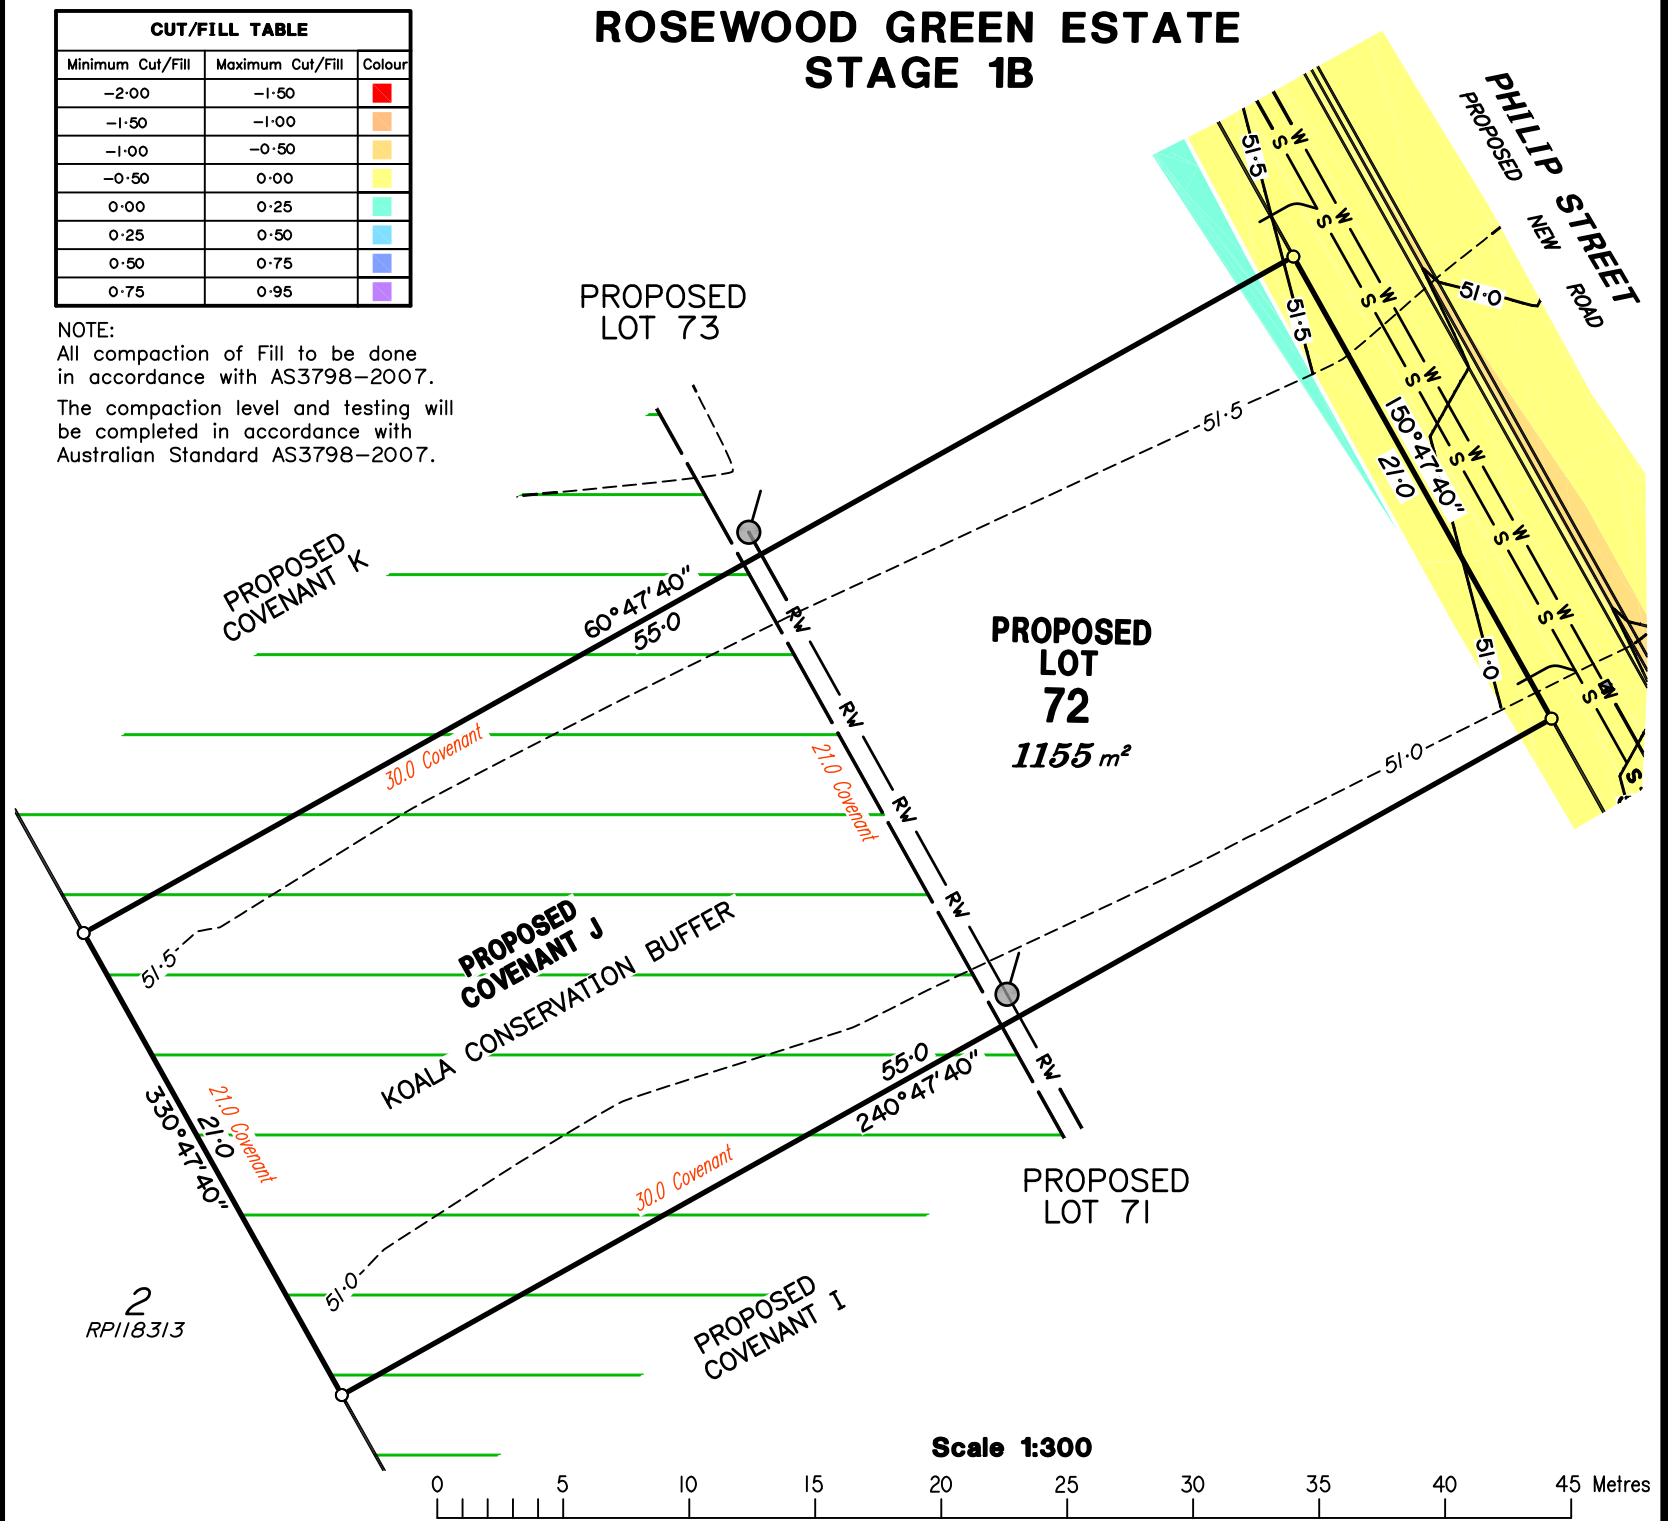

LEGEND	
— 45.0 —	Design Contours
- - 45.0 - -	Existing Contours
— Change of Grade —	
[Green Box]	Covenant for Koala Conservation Buffer Area
— S — S —	Sewer Main
— S — S —	Sewer Manhole
— SW — SW —	Stormwater Main
— SW — SW —	Stormwater Manhole
— SW — SW —	Stormwater Gully Pit
— RW — RW —	Roofwater Line
— RW — RW —	Roofwater Pit
— V — V —	Water Main
— V — V —	Fire Hydrant

NOTE:
The dimensions and areas shown hereon are subject to field survey and also to the requirements of Council and any other authority which may have requirements under any relevant legislation.

Contour Interval 0.5 Metres.

Refer to Ipswich City Council Decision Notice for Change Application to a Development Approval 7564/2007/MAMC/B dated 15 August 2019 for full details.

This note is an integral part of this plan.

DISCLOSURE PLAN	
Description	PROPOSED LOT 72
	BEING PART OF LOT 800 ON SP284951
	LAND AT ROSEWOOD THAGOONA ROAD ROSEWOOD
Scale in Metres:	1:300 at A3

BAIRD & HAYES	
SURVEYORS • TOWN PLANNERS	
77 RODERICK STREET IPSWICH Q. 4305 PH 3812 2076 FAX 3812 1614 survey@bairdandhayes.com.au	
COMP FILE: 12669 D75-72.DWG	Issue: A
Date: 12/09/2019	Ref: 12669/75DP-72